


Wheaton Gateway

Development Phasing Plan

LEGEND

- Phase 1
- Phase 2
- Phase 3
- Phase Line
- Zoning Line

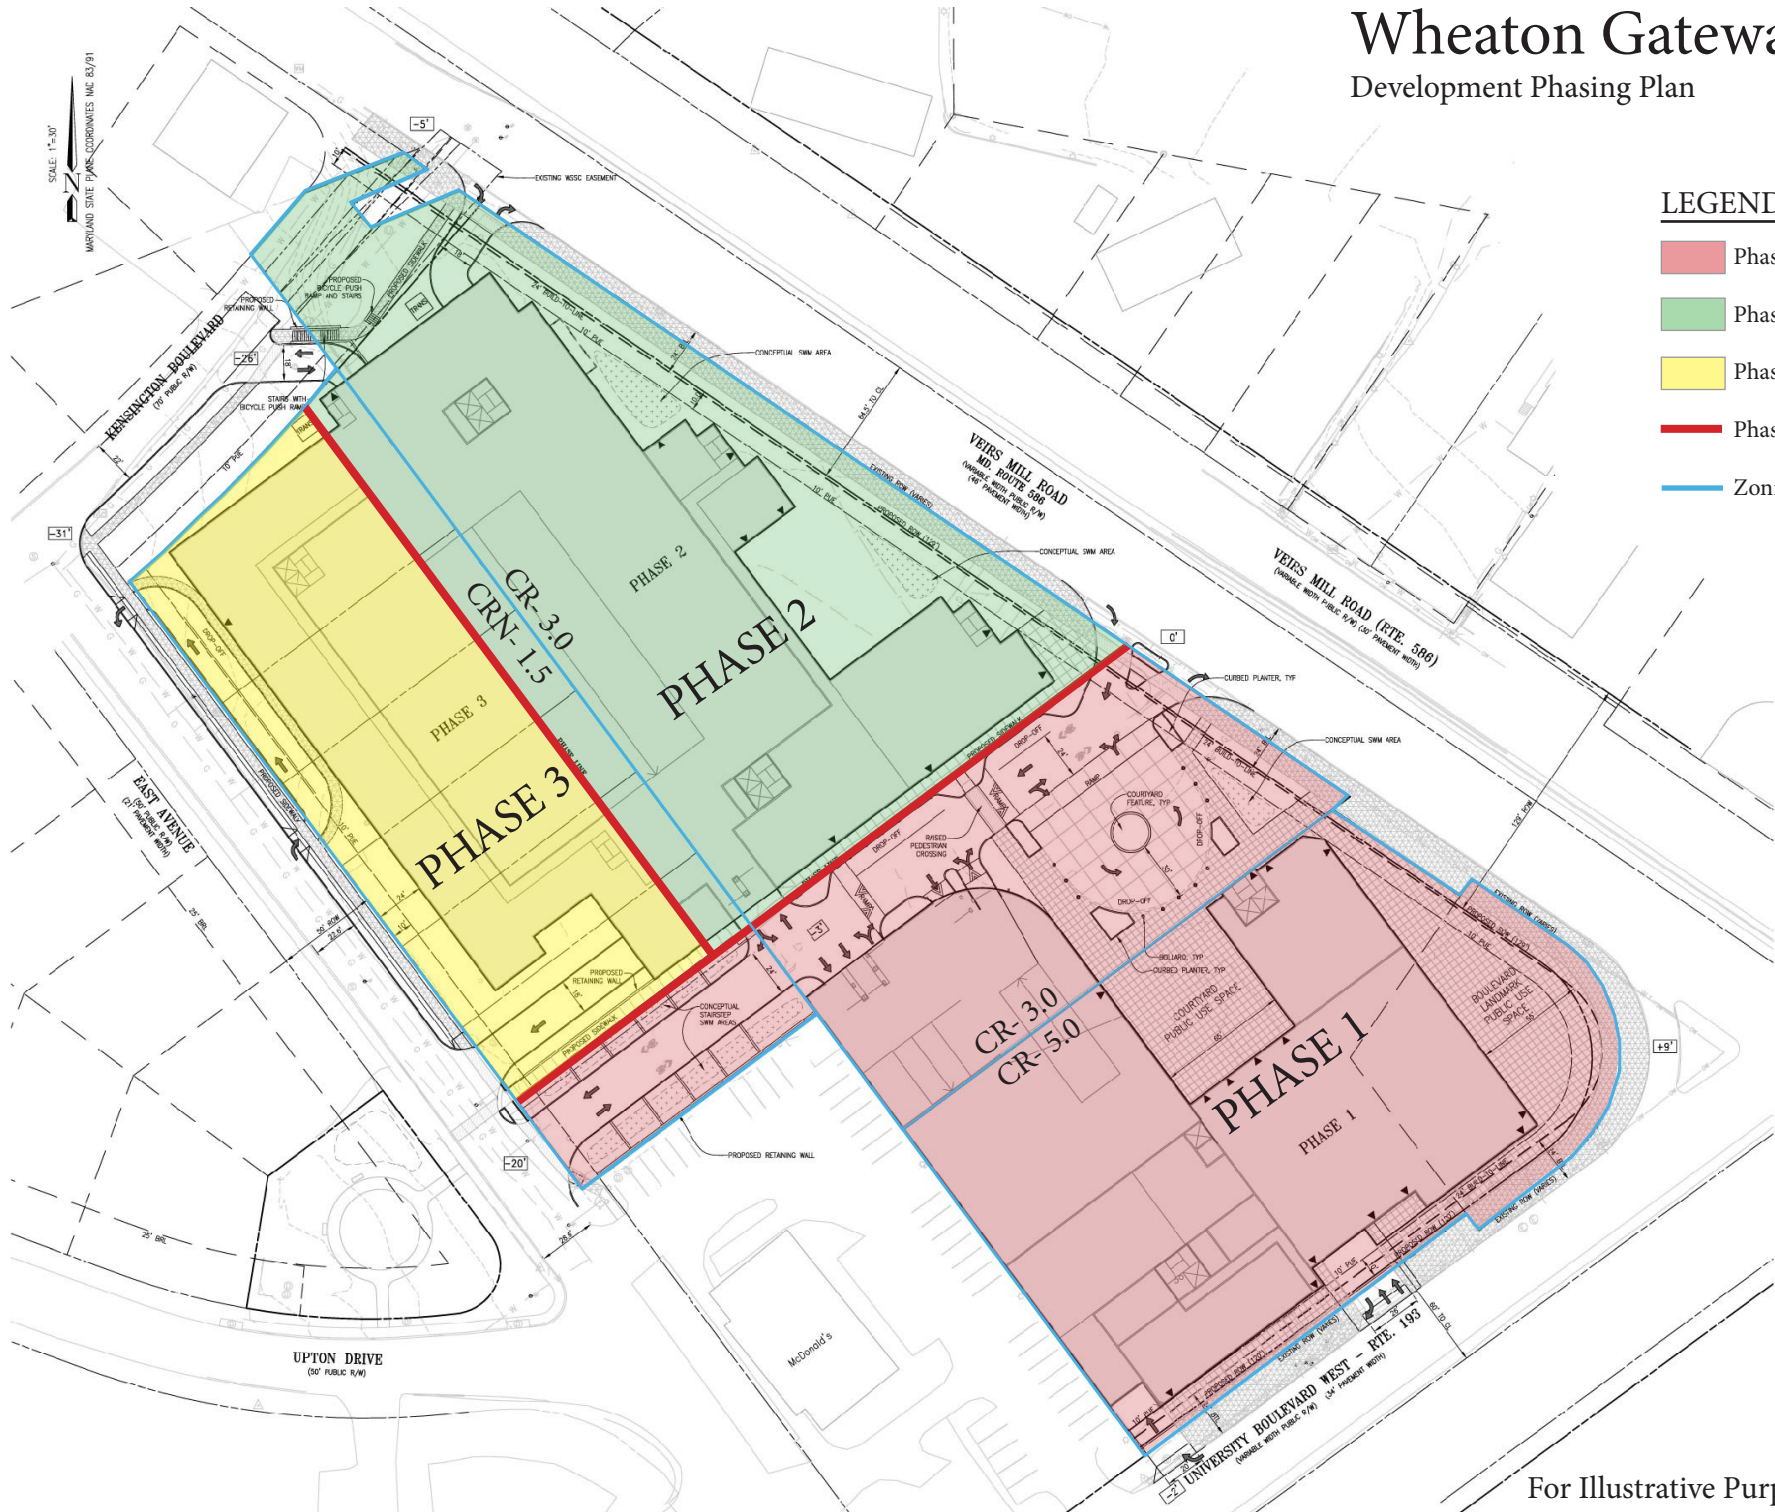

For Illustrative Purposes Only